


NO.  
123

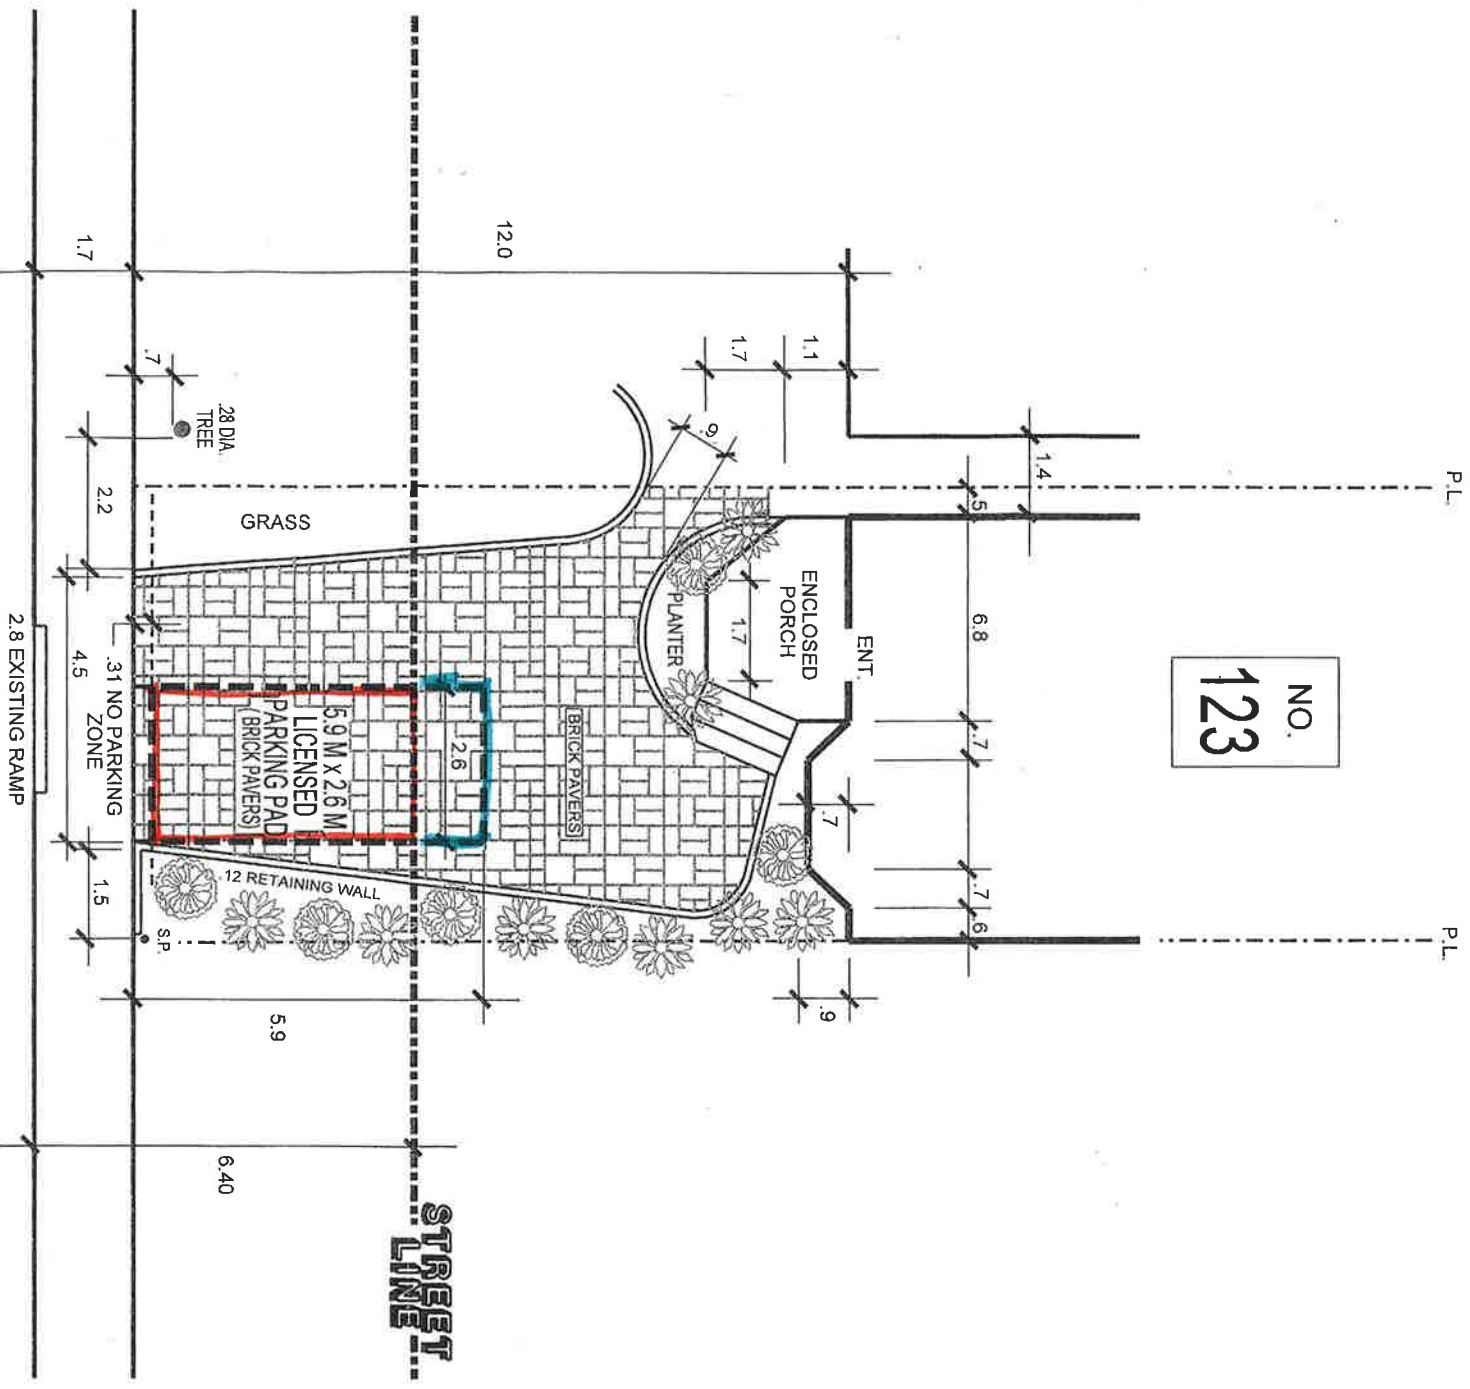

BALMORAL AVENUE

PREVIOUSLY LICENSED  
(TRANSFER)




TRANSPORTATION SERVICES DIVISION  
TORONTO AND EAST YORK DISTRICT  
RIGHT OF WAY MANAGEMENT OFF STREET PARKING

FRONT YARD PARKING FYP: 1910

TOTAL PROPOSED PARKING AREA BELOW STREET LINE 12.1 M

TOTAL LANDSCAPED OPEN SPACE N/A

TOTAL PAVED AREA N/A

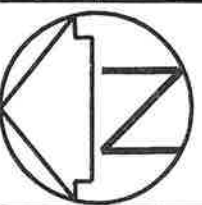

REVISIONS  
Date By

DRAWN BY: R.K. DATE: JUNE 4, 1997 SCALE: 1:100  
RE-DRAWN BY: MEL PAPA DATE: JULY 10, 07